


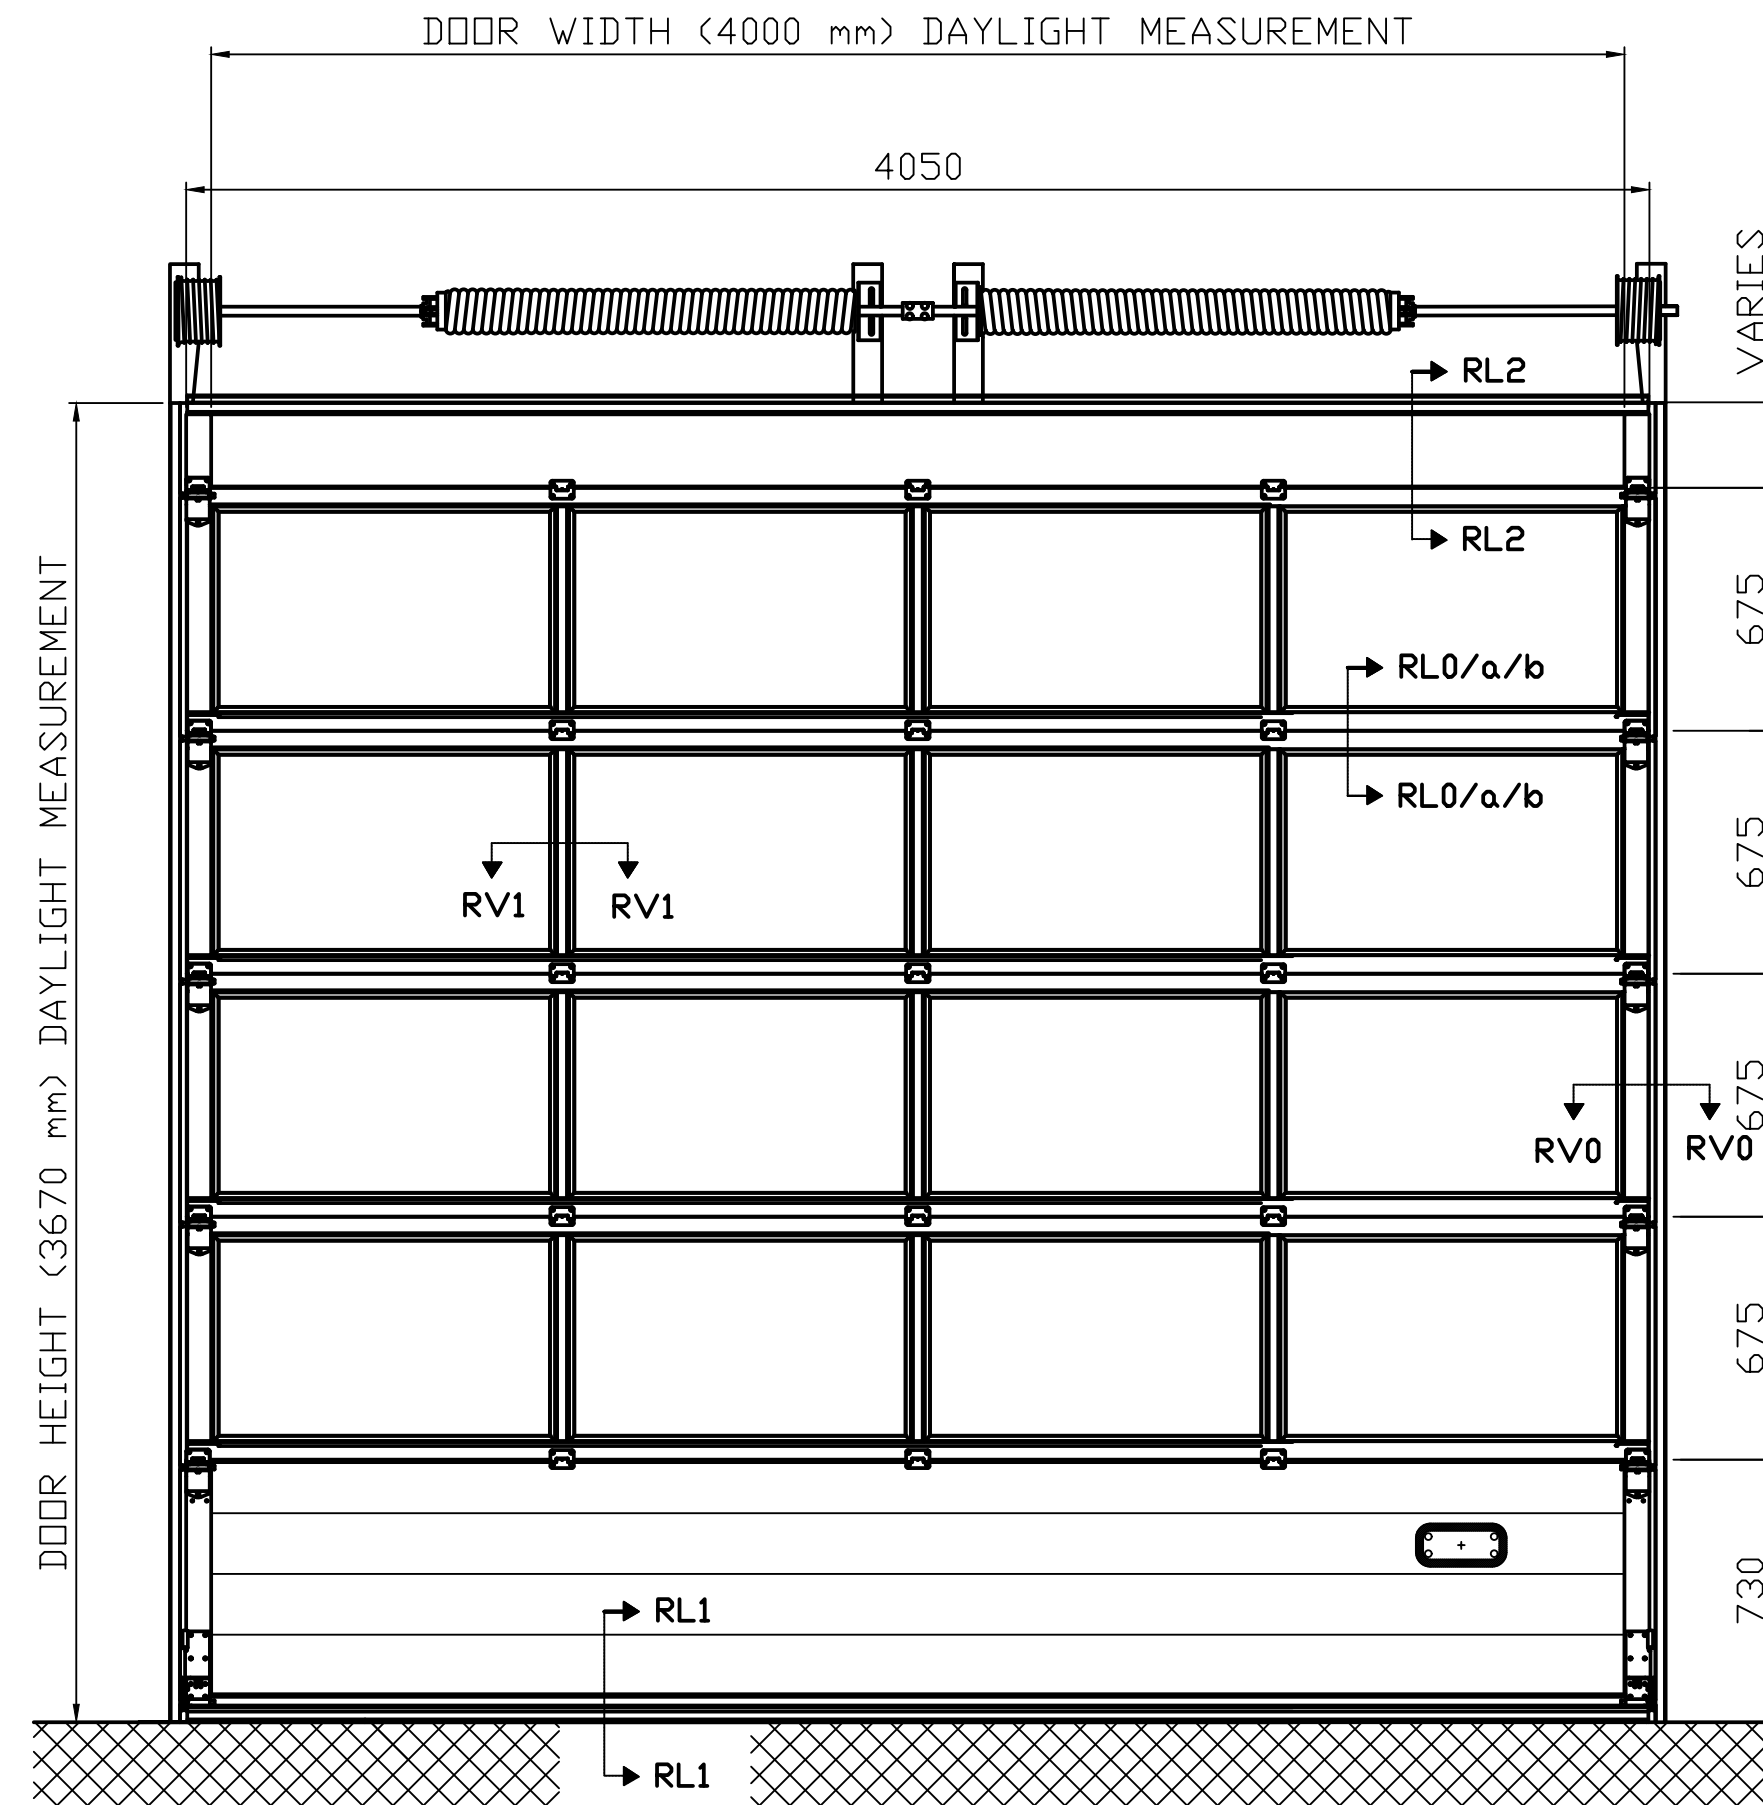

Beskrivelse EN / Description EN: Overview drawing 9000 Mi		 Nassau Door A/S • Krogagervej 2 • DK-5750 Ringe Tlf.: 62 62 23 46 • Fax: 62 62 39 18 info@nassau.dk • www.nassau.dk	
Beskrivelse DK / Description DK: Oversigts tegning 9000 Mi		Tegningsnr. / Drawing no.: Revision: 86-20402 1	
		Konstr.ændr. / Constr. changes:	
Kontrolmål / Measurements for control: [Q1], [Q2], osv. / etc.		Format / Size: A2 Skala / Scale: 1 : 20	
Overflade for behandling / Surface Pre. Treatment:		Tegnet / Drawn: 11-04-2025 Af / By: finlun	
Overflade behandling / Surface Treatment:		Materiale / Material:	
Overflade Beskrivelse / Surface Description:		Projektion / Projection:	
Bruttovægt / Gross weight:		Nettovægt / Net weight:	
		 	